




2 Planta de Forro - Nova
1 : 100

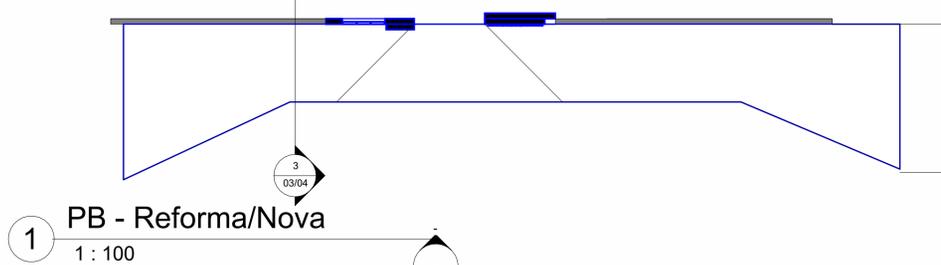


1 PB - Reforma/Nova
1 : 100

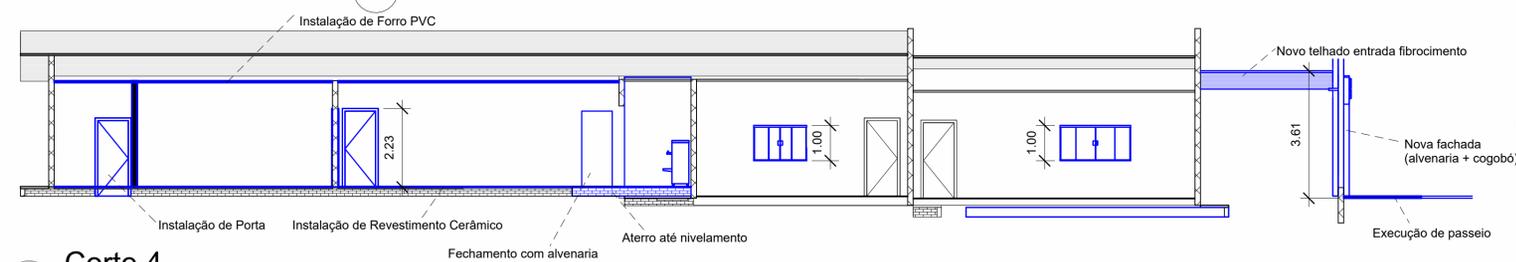

3 Corte 4
1 : 100

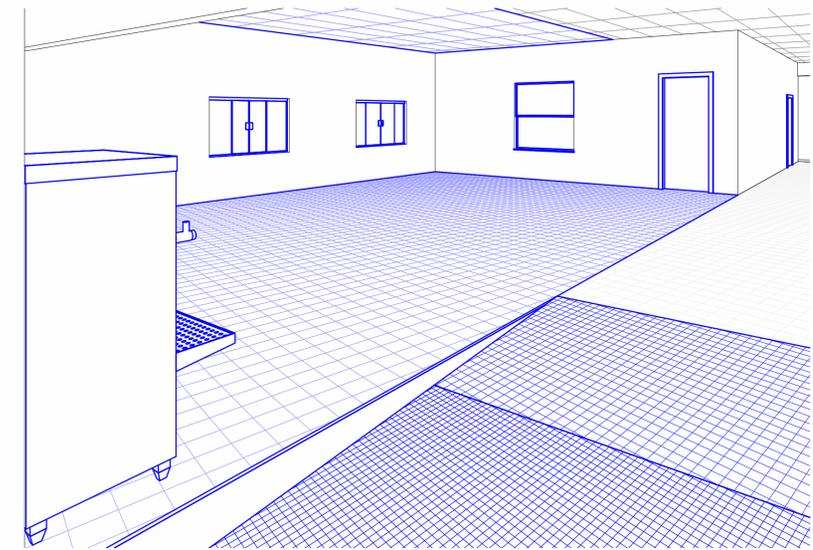

6 Vista 3D 3

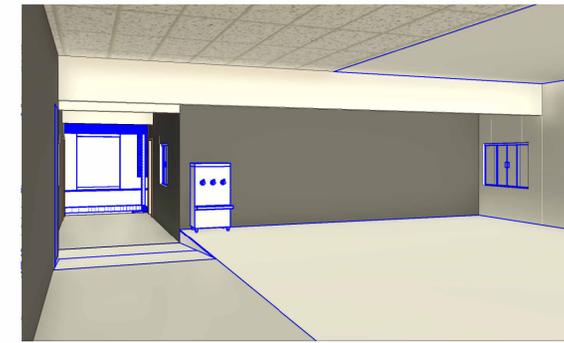


7 Vista 3D 4




8 Fachada - Parede cogobó

Tabela de janela novas

Janela	Altura	Largura	Quantidade
J10	1.50	1.50	1
J11	1.00	2.00	10
J12	0.40	0.60	1
J13	1.00	1.50	1
J14	1.00	1.50	8

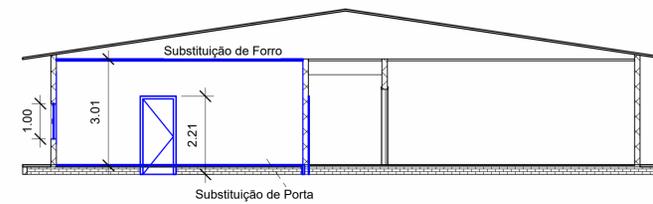

4 Corte 5
1 : 100

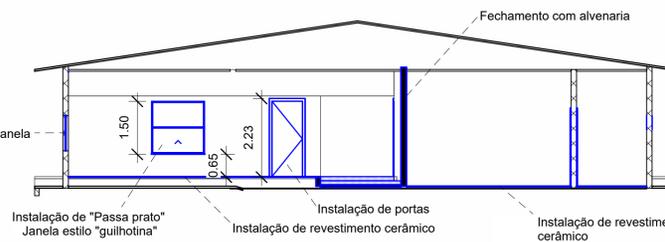

5 Corte 7
1 : 100

LEGENDA:
CONSTRUIR
EXISTENTE

Porto dos Gaúchos

Prefeitura Municipal de Porto dos Gaúchos
CNPJ: 03.204.187/0001-33
www.portodosgauchos.mt.gov.br

Assinaturas:
Ramon Abraão de Paula
CREA/SP 507072107
Engenheiro Civil

Vanderlei Antônio de Abreu
CNPJ 03.204.187/0001-33
Prefeito Municipal

Carimbo/Aprovação

Construção

Número do projeto	0001	03/04
Data	25/07/2022	
Desenho:	Ramon Abraão de Paula	
Responsável:	Ramon Abraão de Paula	Escala 1 : 100